
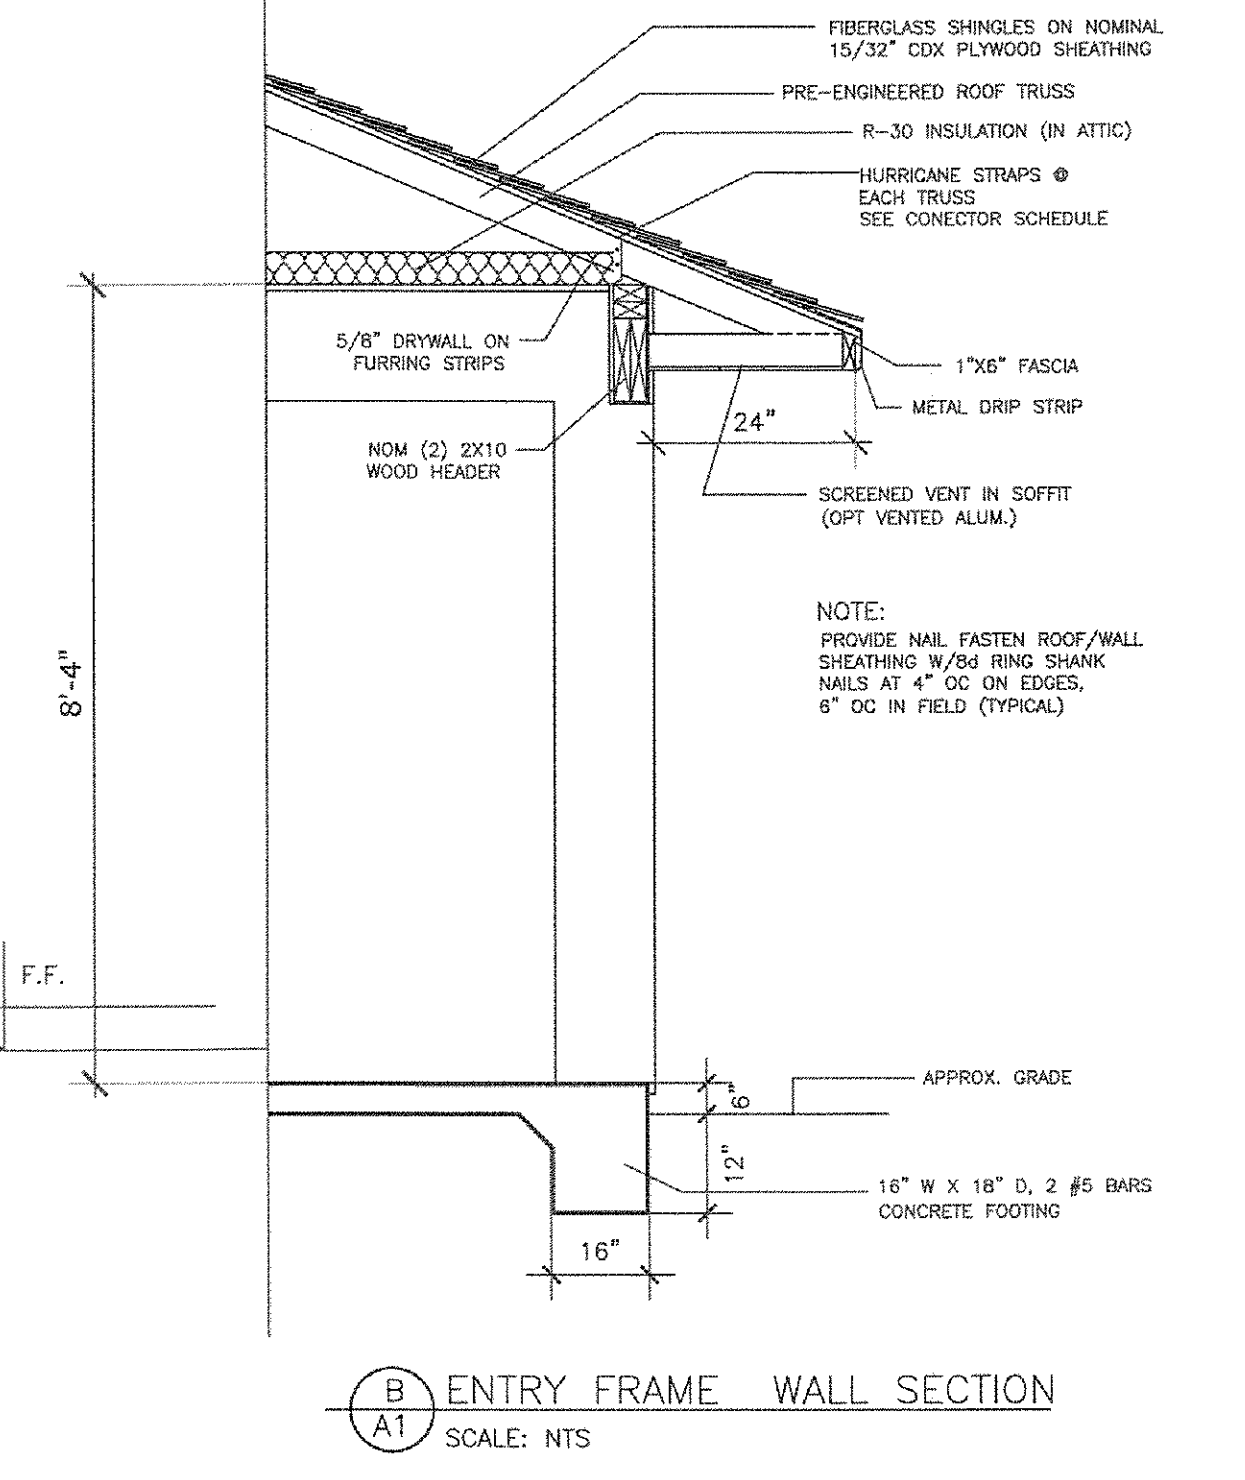


**FLOOR PLAN**  
SCALE; 1/4"=1'-0"


BUILDING DATA	
LIVING AREA:	1 300' SQ
GARAGE:	424' SQ
ENTRY :	48' SQ
<b>TOTAL AREA:</b>	<b>1772' SQ</b>

EXTERIOR WALL OPENINGS (FOR FRAME CONSTRUCTION)			
OPENING DESCRIPTION	NOTE	SIZE	RO
① 3'0"x6'8" - DOOR	EXT. S.C.	3' 0" X 6' 8"	SEE MANUFACTURERS INSTRUCTION
② (2) 3050 SH		(2) 35 7/8" X 59 1/2"	
③ 3050 SH	EGRESS	36 7/8" X 59 1/2"	
④ 3030 SH	TEMP.	35 7/8" X 35 1/2"	
⑤ 3050 SH	EGRESS	36 7/8" X 59 1/2"	
⑥ GLASS SLIDING DOOR		6' 0" X 6' 8"	
⑦ 3030 SH		35 7/8" X 35 1/2"	
⑧ 3050 SH	EGRESS	36 7/8" X 59 1/2"	
⑨ 3050 SH	EGRESS	36 7/8" X 59 1/2"	
⑩ 3030 SH	TEMP. OBS.	35 7/8" X 35 1/2"	
⑪ 16' 0" X 7' 0" -OH GARAGE DOOR		16' 0" X 7' 0"	

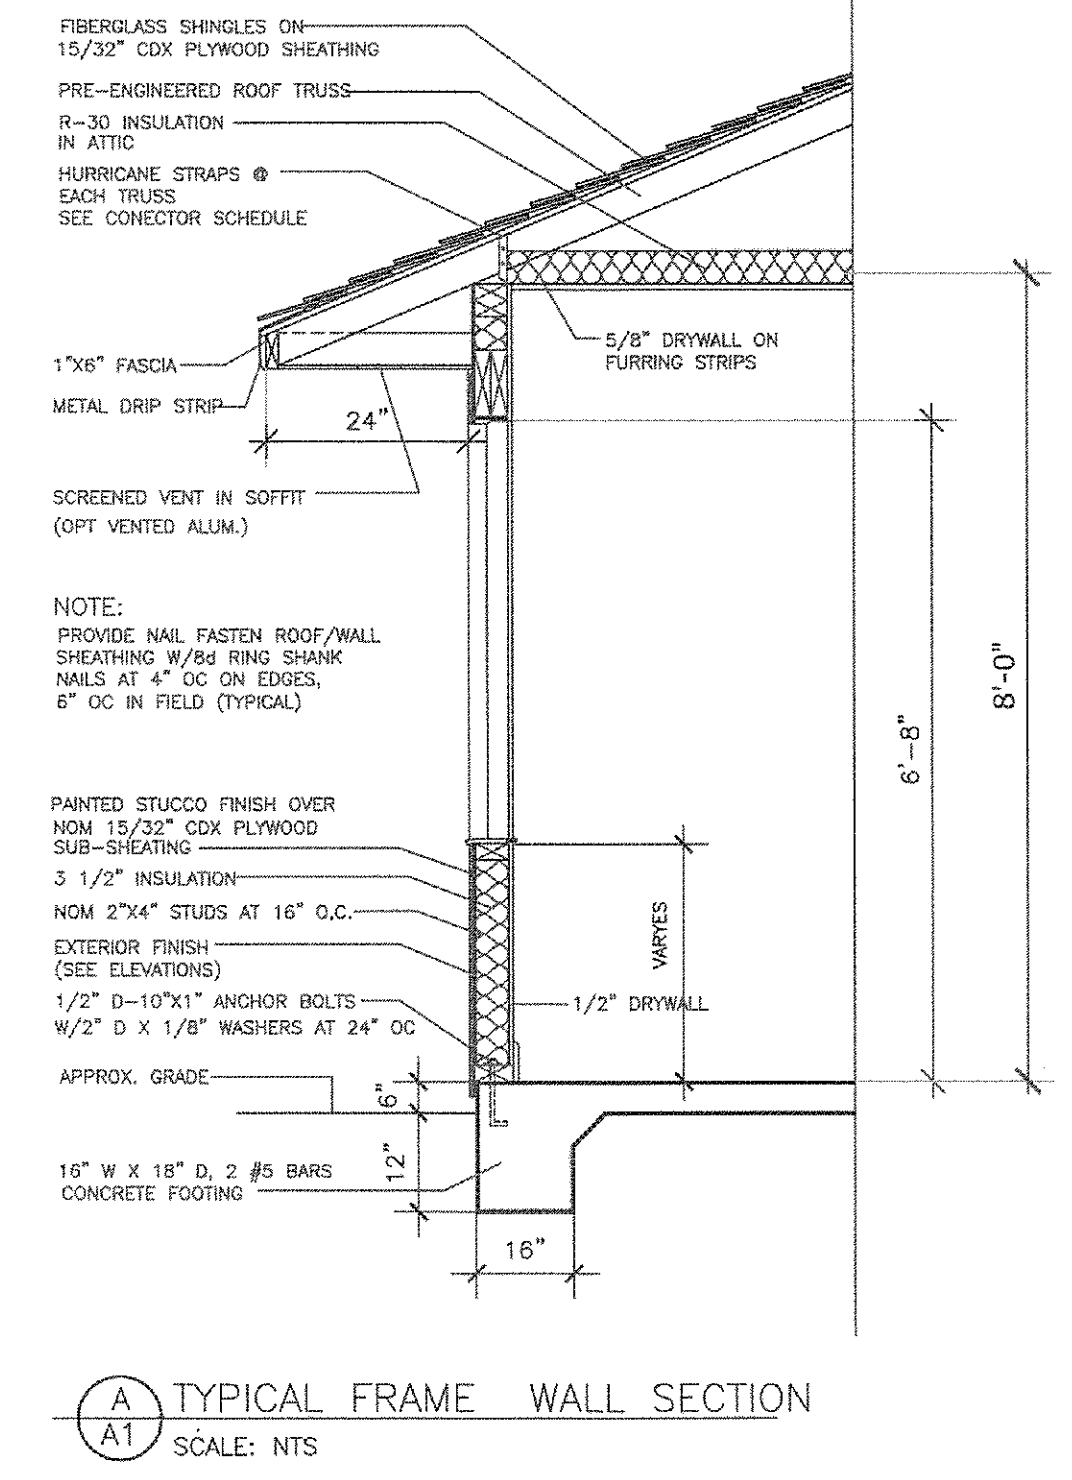


**A** TYPICAL FRAME WALL SECTION  
SCALE: NTS


**B** ENTRY FRAME WALL SECTION  
SCALE: NTS

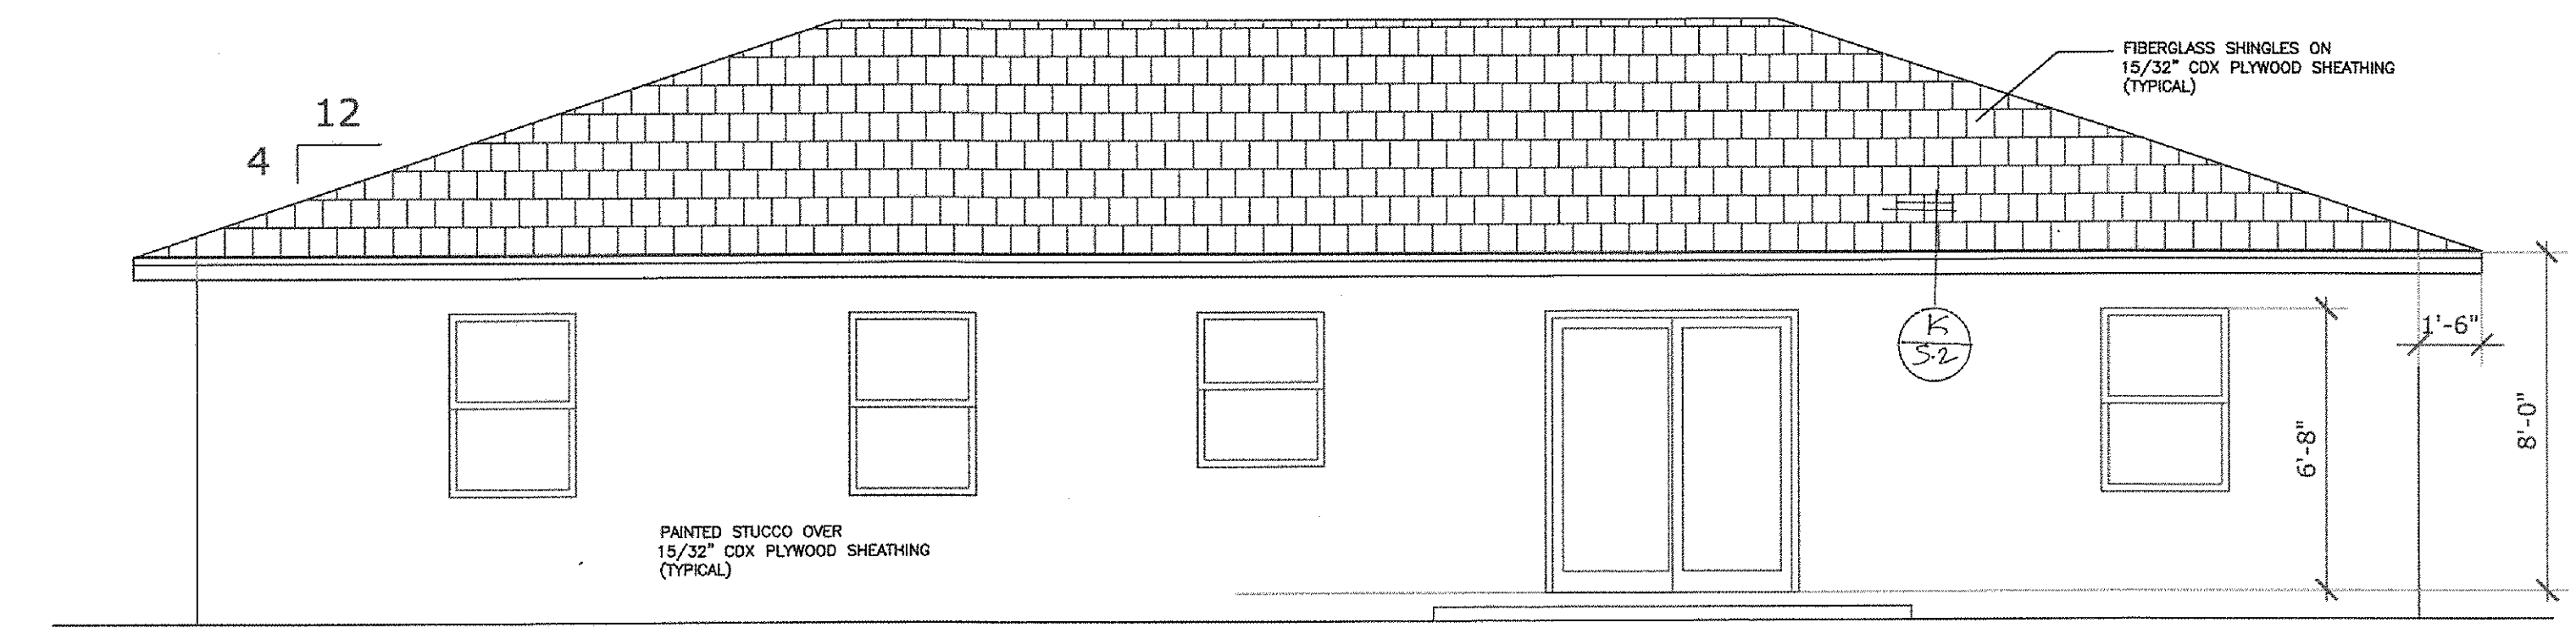

**REAR SIDE ELEVATION**  
SCALE; 1/4"=1'-0"

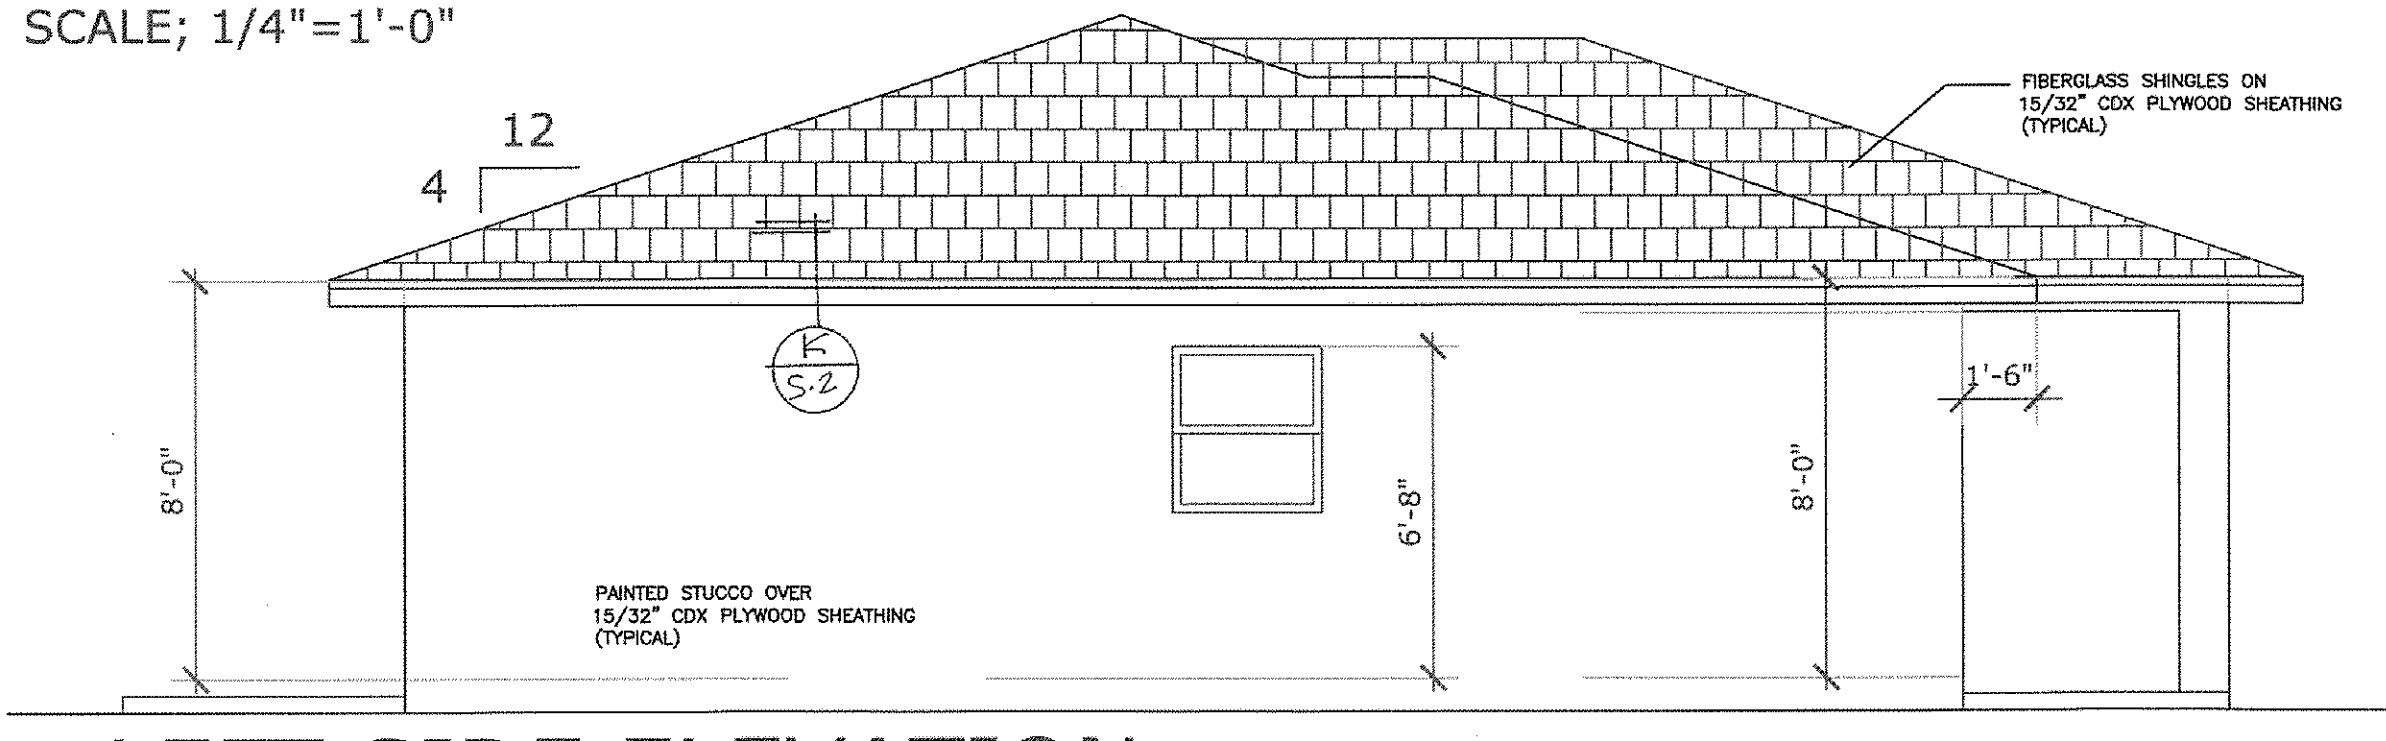

**LEFT SIDE ELEVATION**  
SCALE; 1/4"=1'-0"

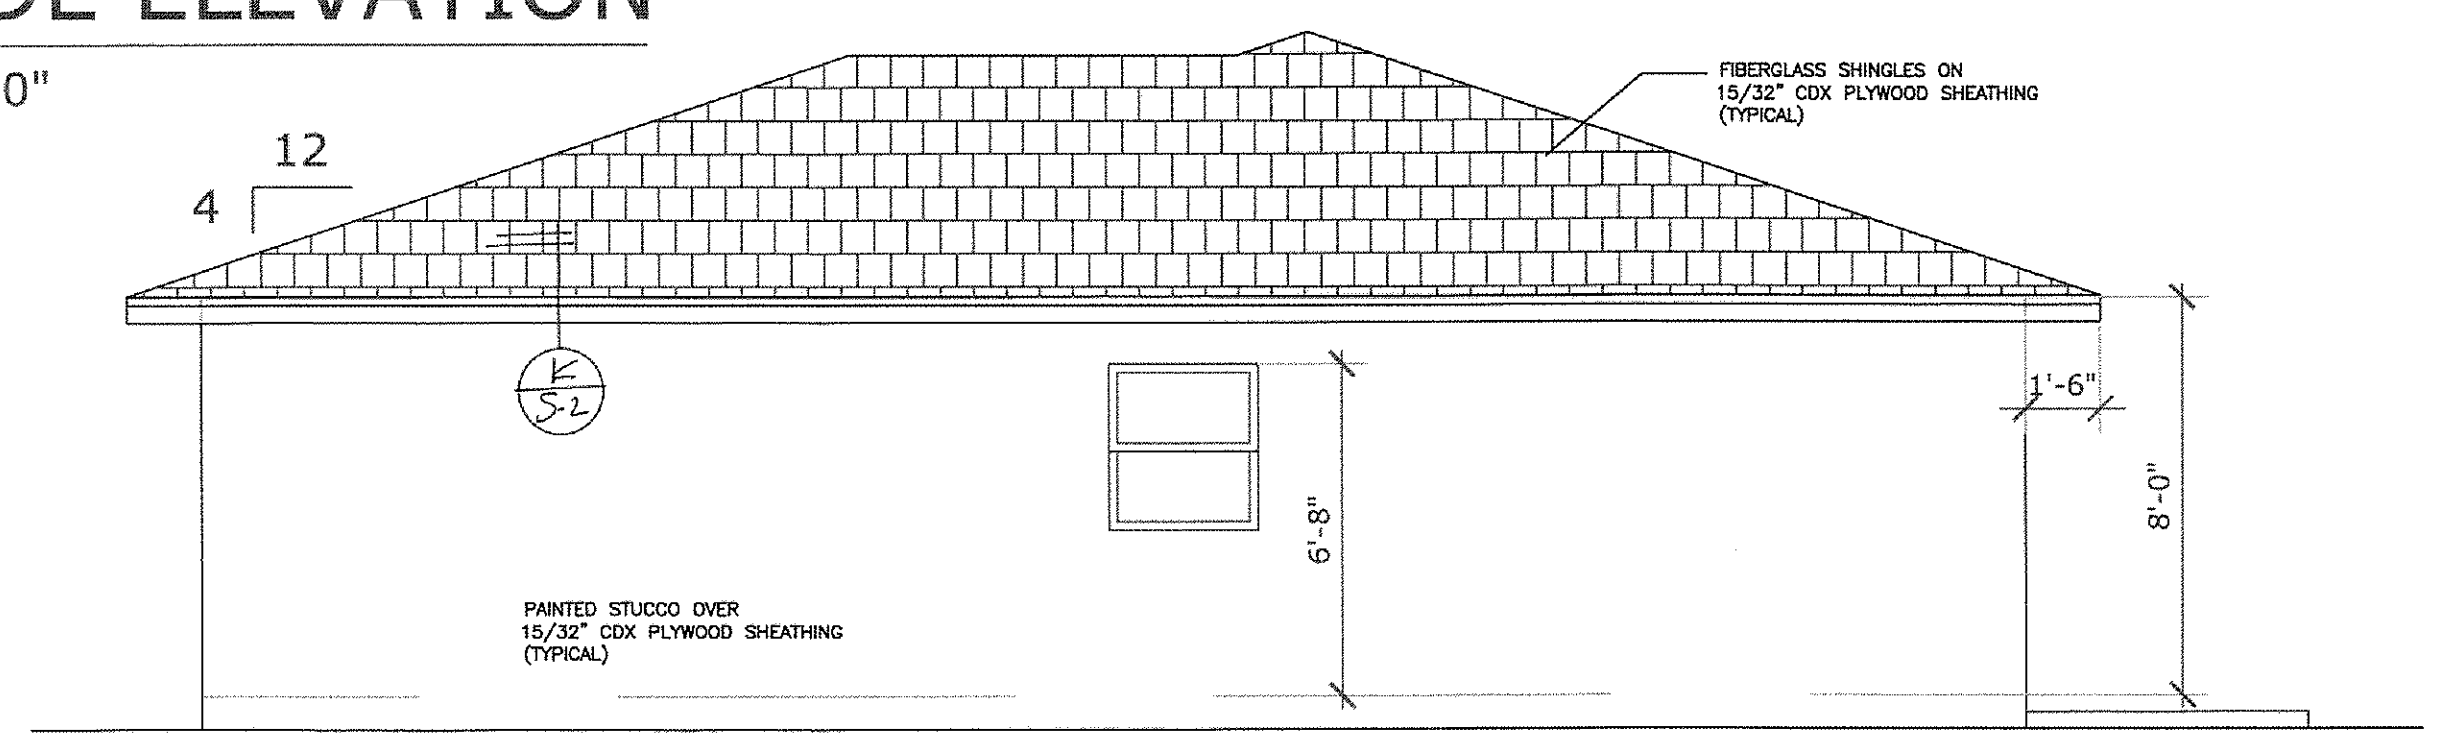

**RIGHT SIDE ELEVATION**  
SCALE; 1/4"=1'-0"

SINGLE FAMILY RESIDENCE FOR  
**CROWN RESTORATION, INC**  
LOT 2, BLOCK 987, PALM BAY, FLORIDA

ENGINEER OF RECORD  
EDWARD F. SHINSKIE, PE  
4707 WILD TURKEY ROAD  
MIMS, FLORIDA 32754  
FLORIDA PE# 47515  
TEL (321) 863-3223